


STORE

STORE

Fixed light plot for all kinds of production.
這燈光擺設供所有演出節目。

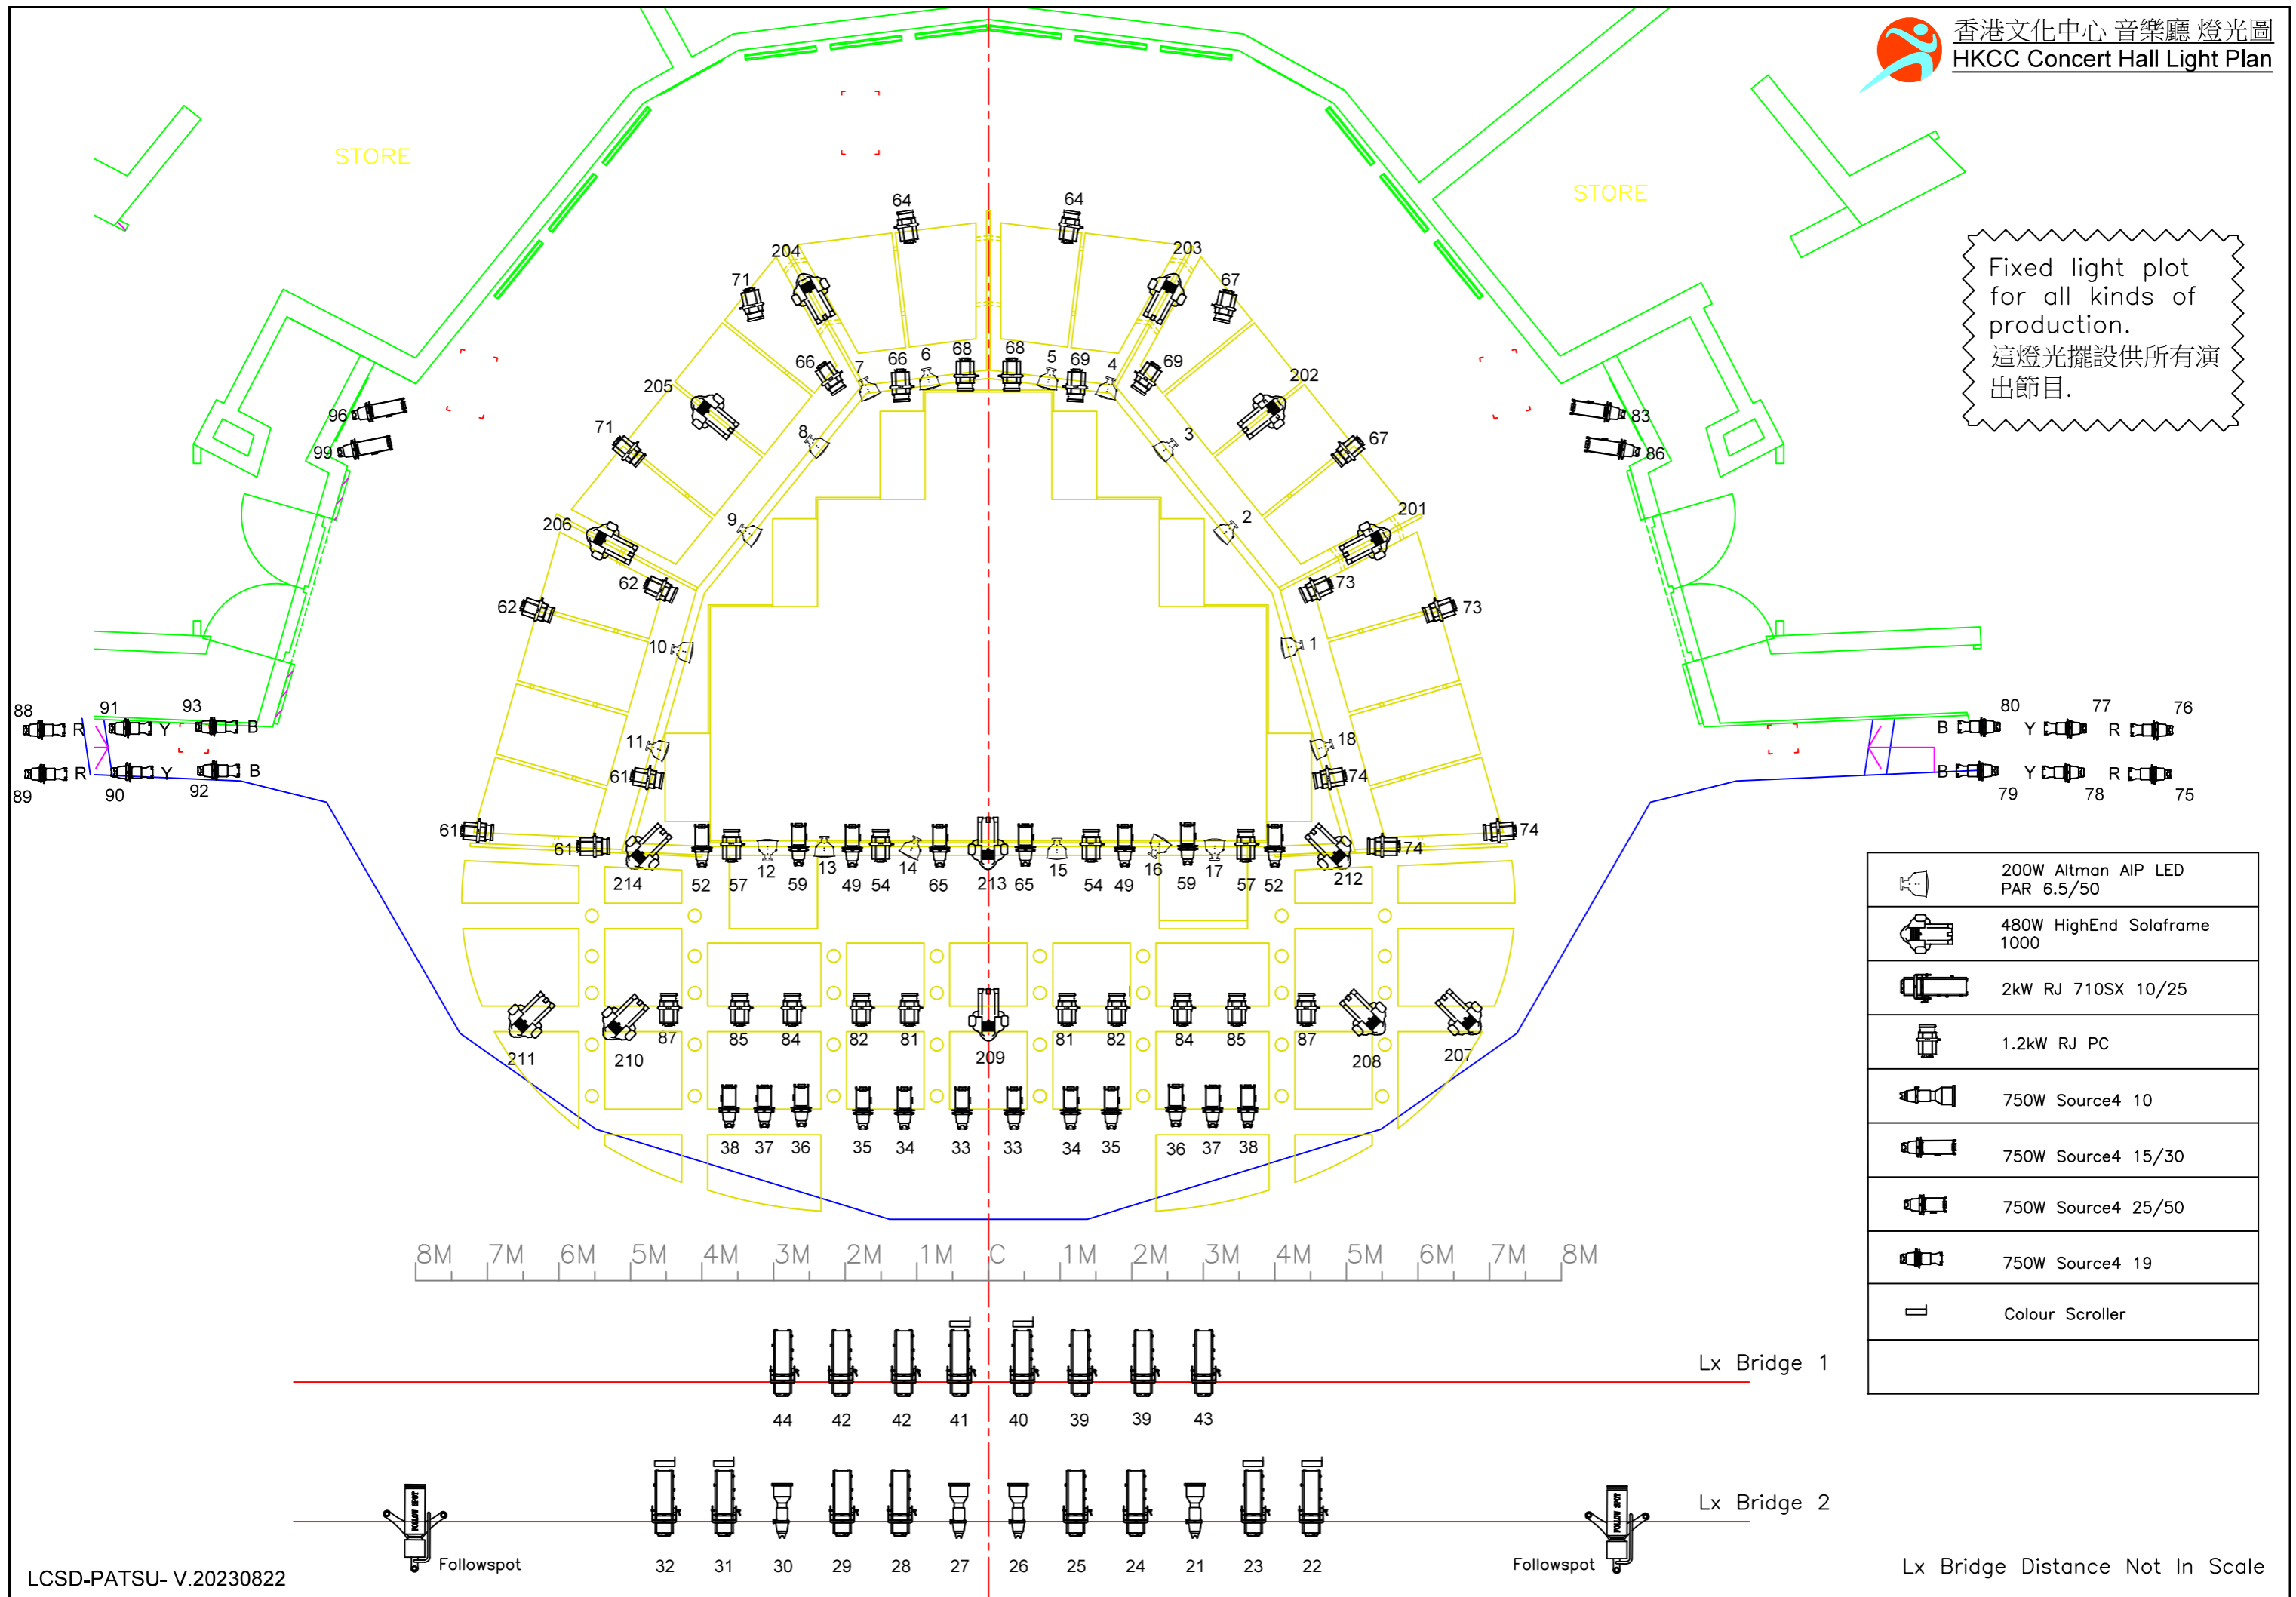

	200W Altman AIP LED PAR 6.5/50
	480W HighEnd Solaframe 1000
	2kW RJ 710SX 10/25
	1.2kW RJ PC
	750W Source4 10
	750W Source4 15/30
	750W Source4 25/50
	750W Source4 19
	Colour Scroller