



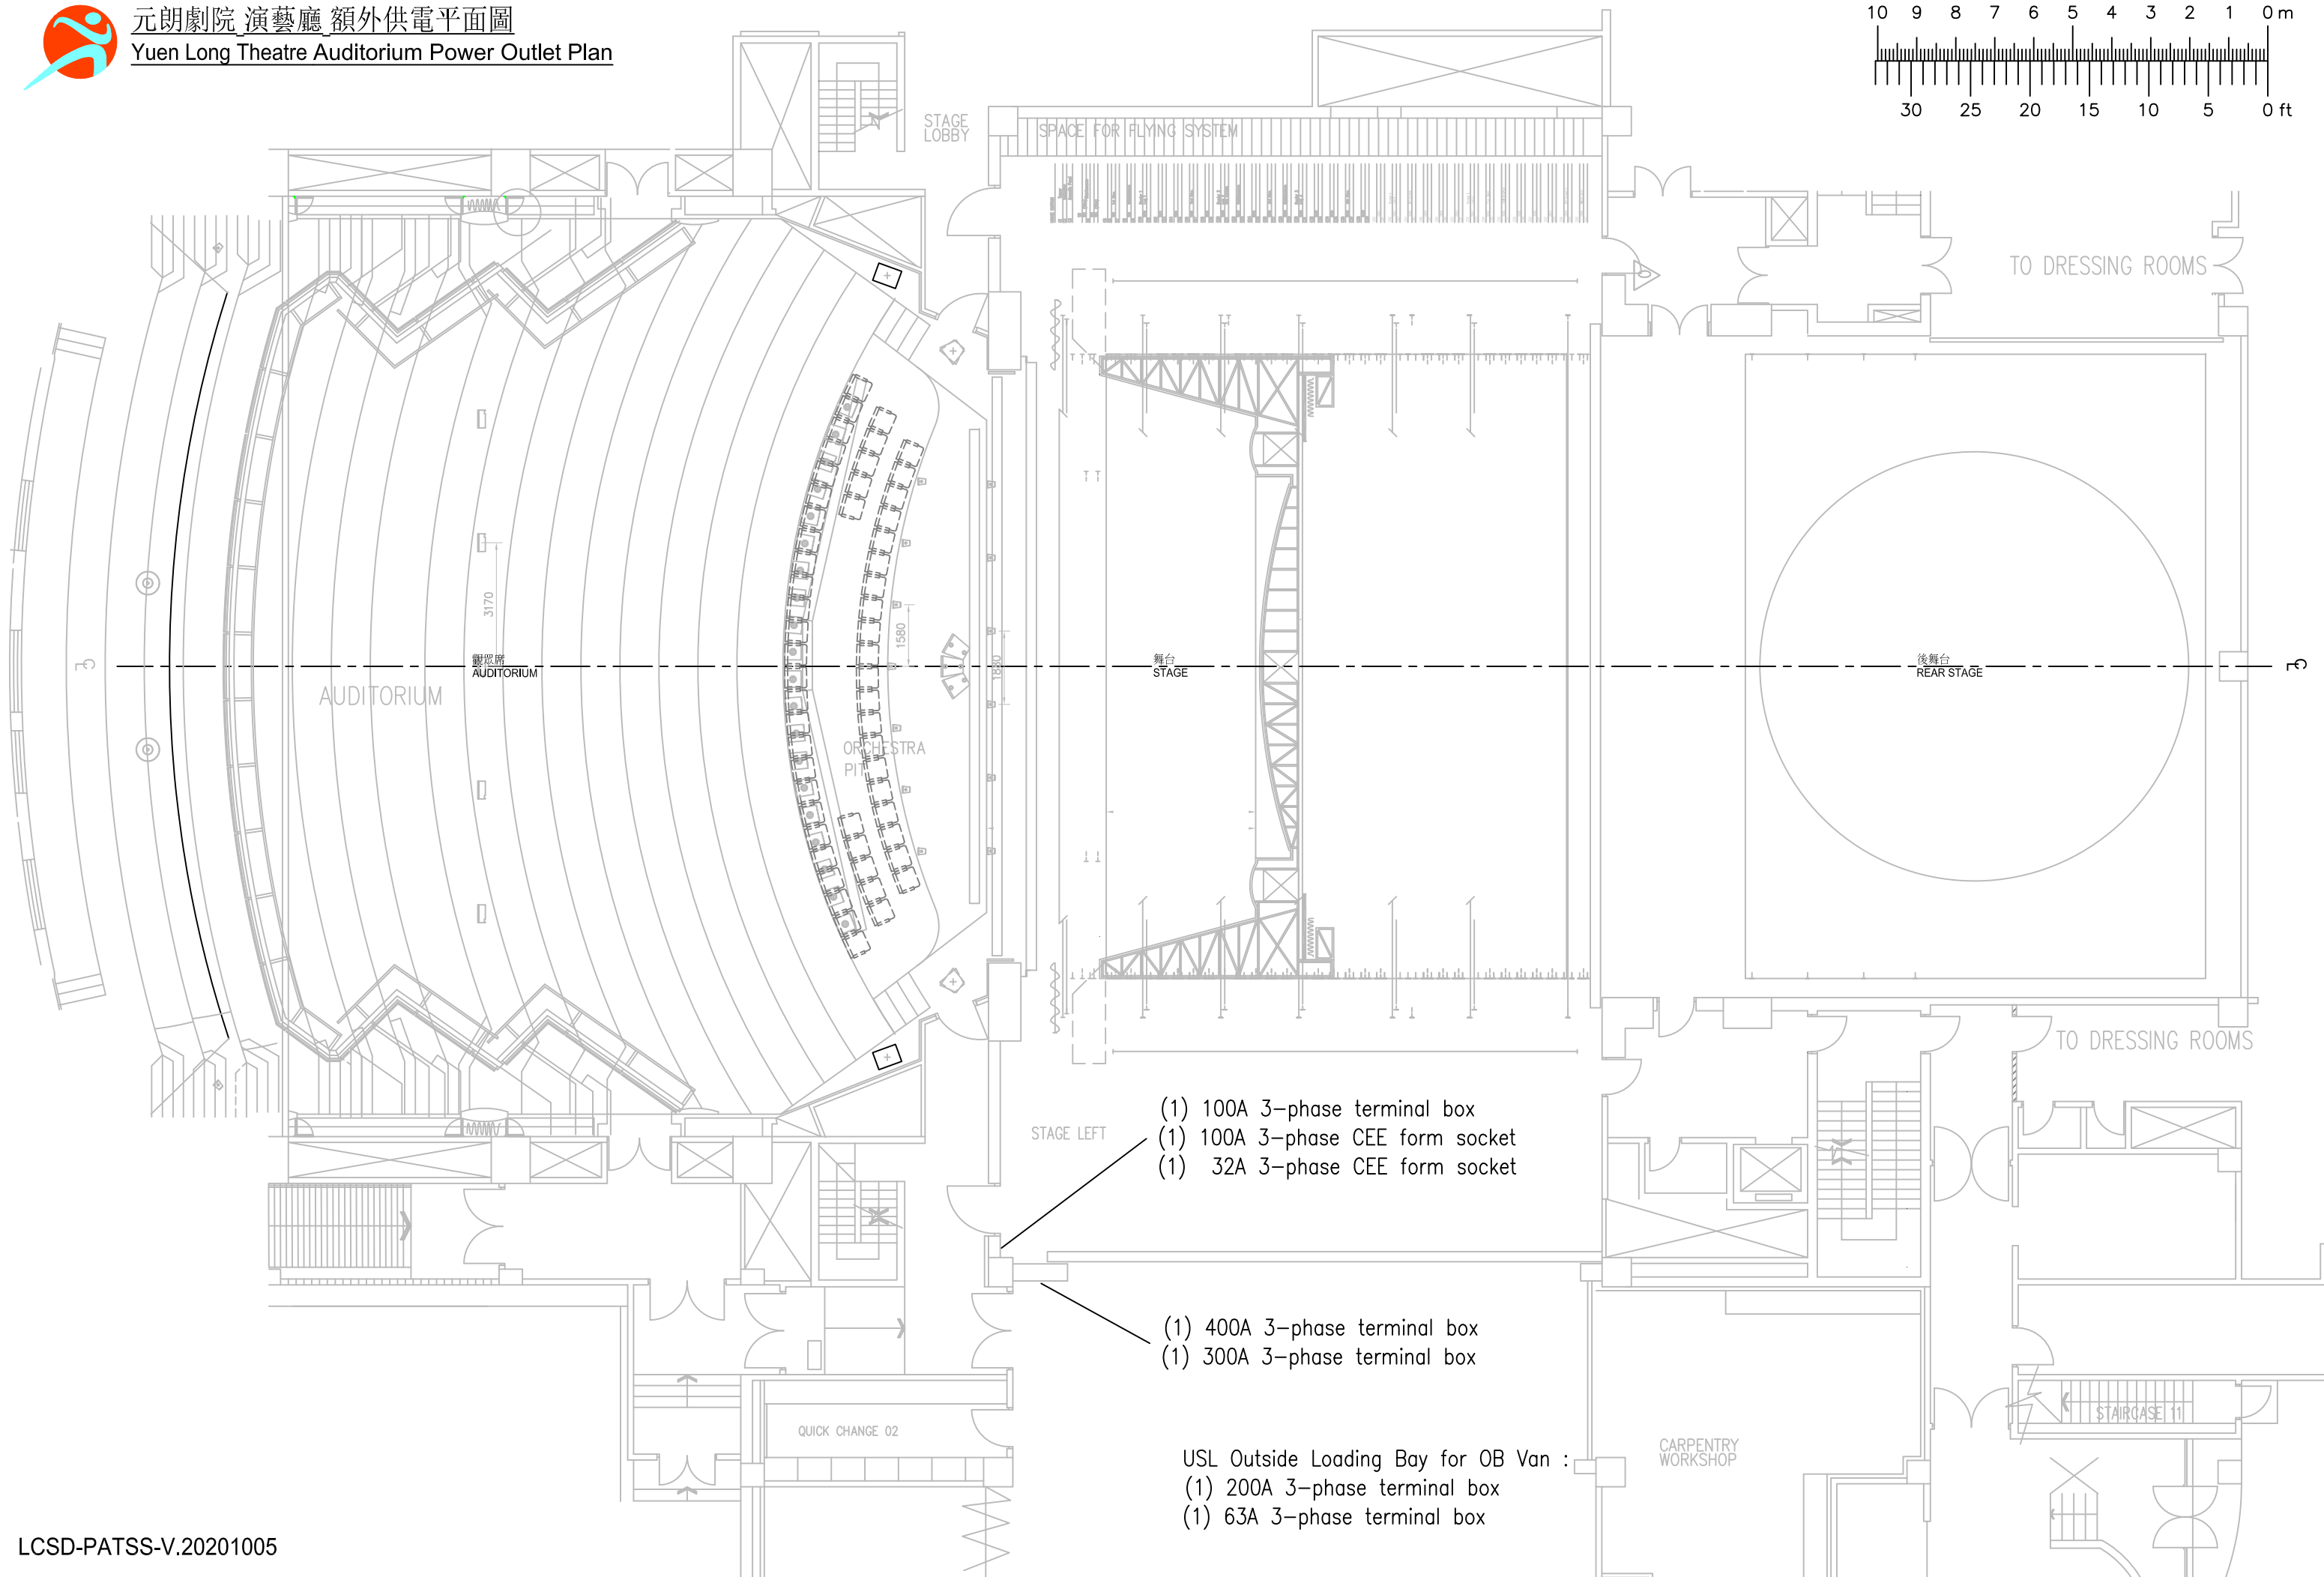

元朗劇院 演藝廳 額外供電平面圖
Yuen Long Theatre Auditorium Power Outlet Plan

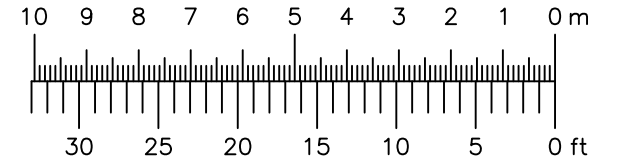

- (1) 100A 3-phase terminal box
- (1) 100A 3-phase CEE form socket
- (1) 32A 3-phase CEE form socket

- (1) 400A 3-phase terminal box
- (1) 300A 3-phase terminal box

- USL Outside Loading Bay for OB Van :
- (1) 200A 3-phase terminal box
 - (1) 63A 3-phase terminal box