
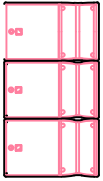

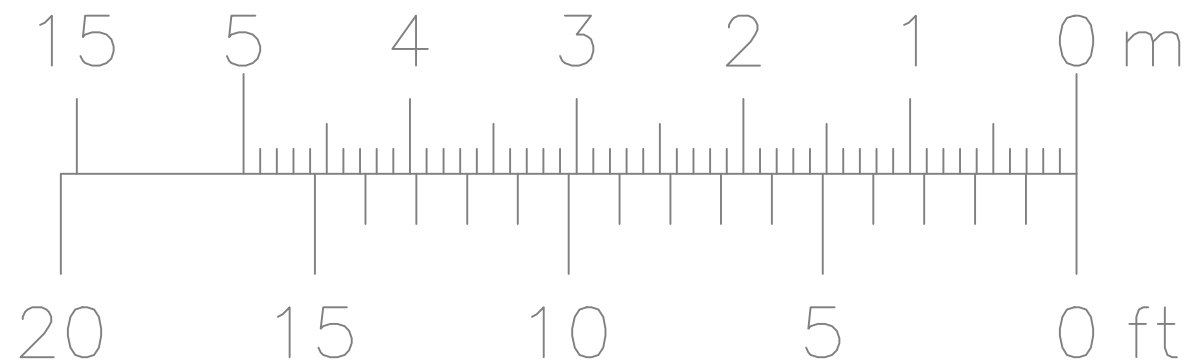
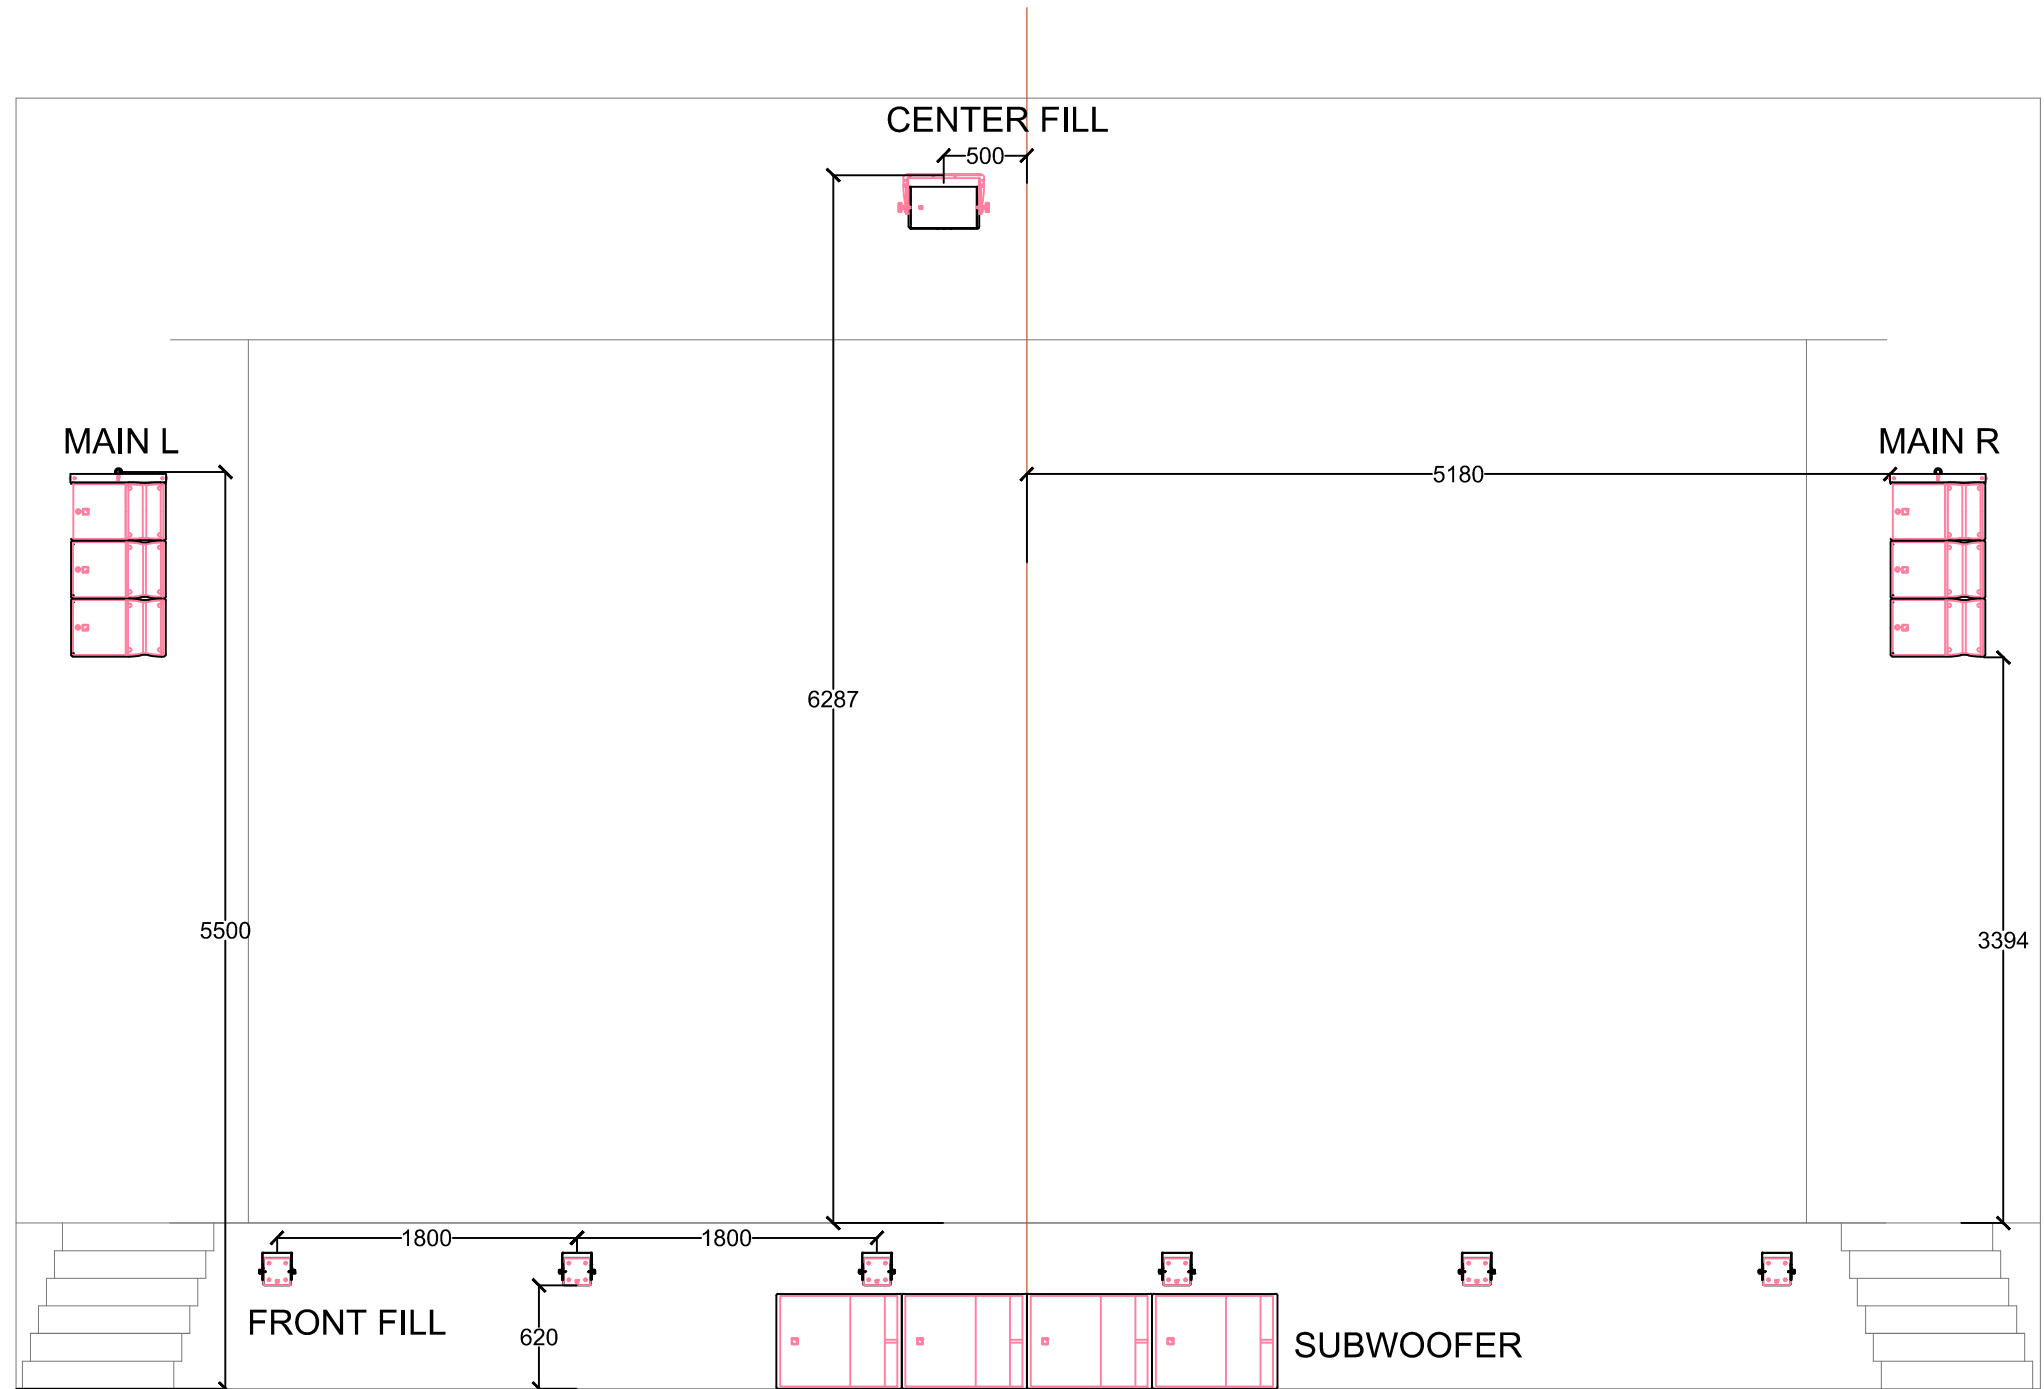
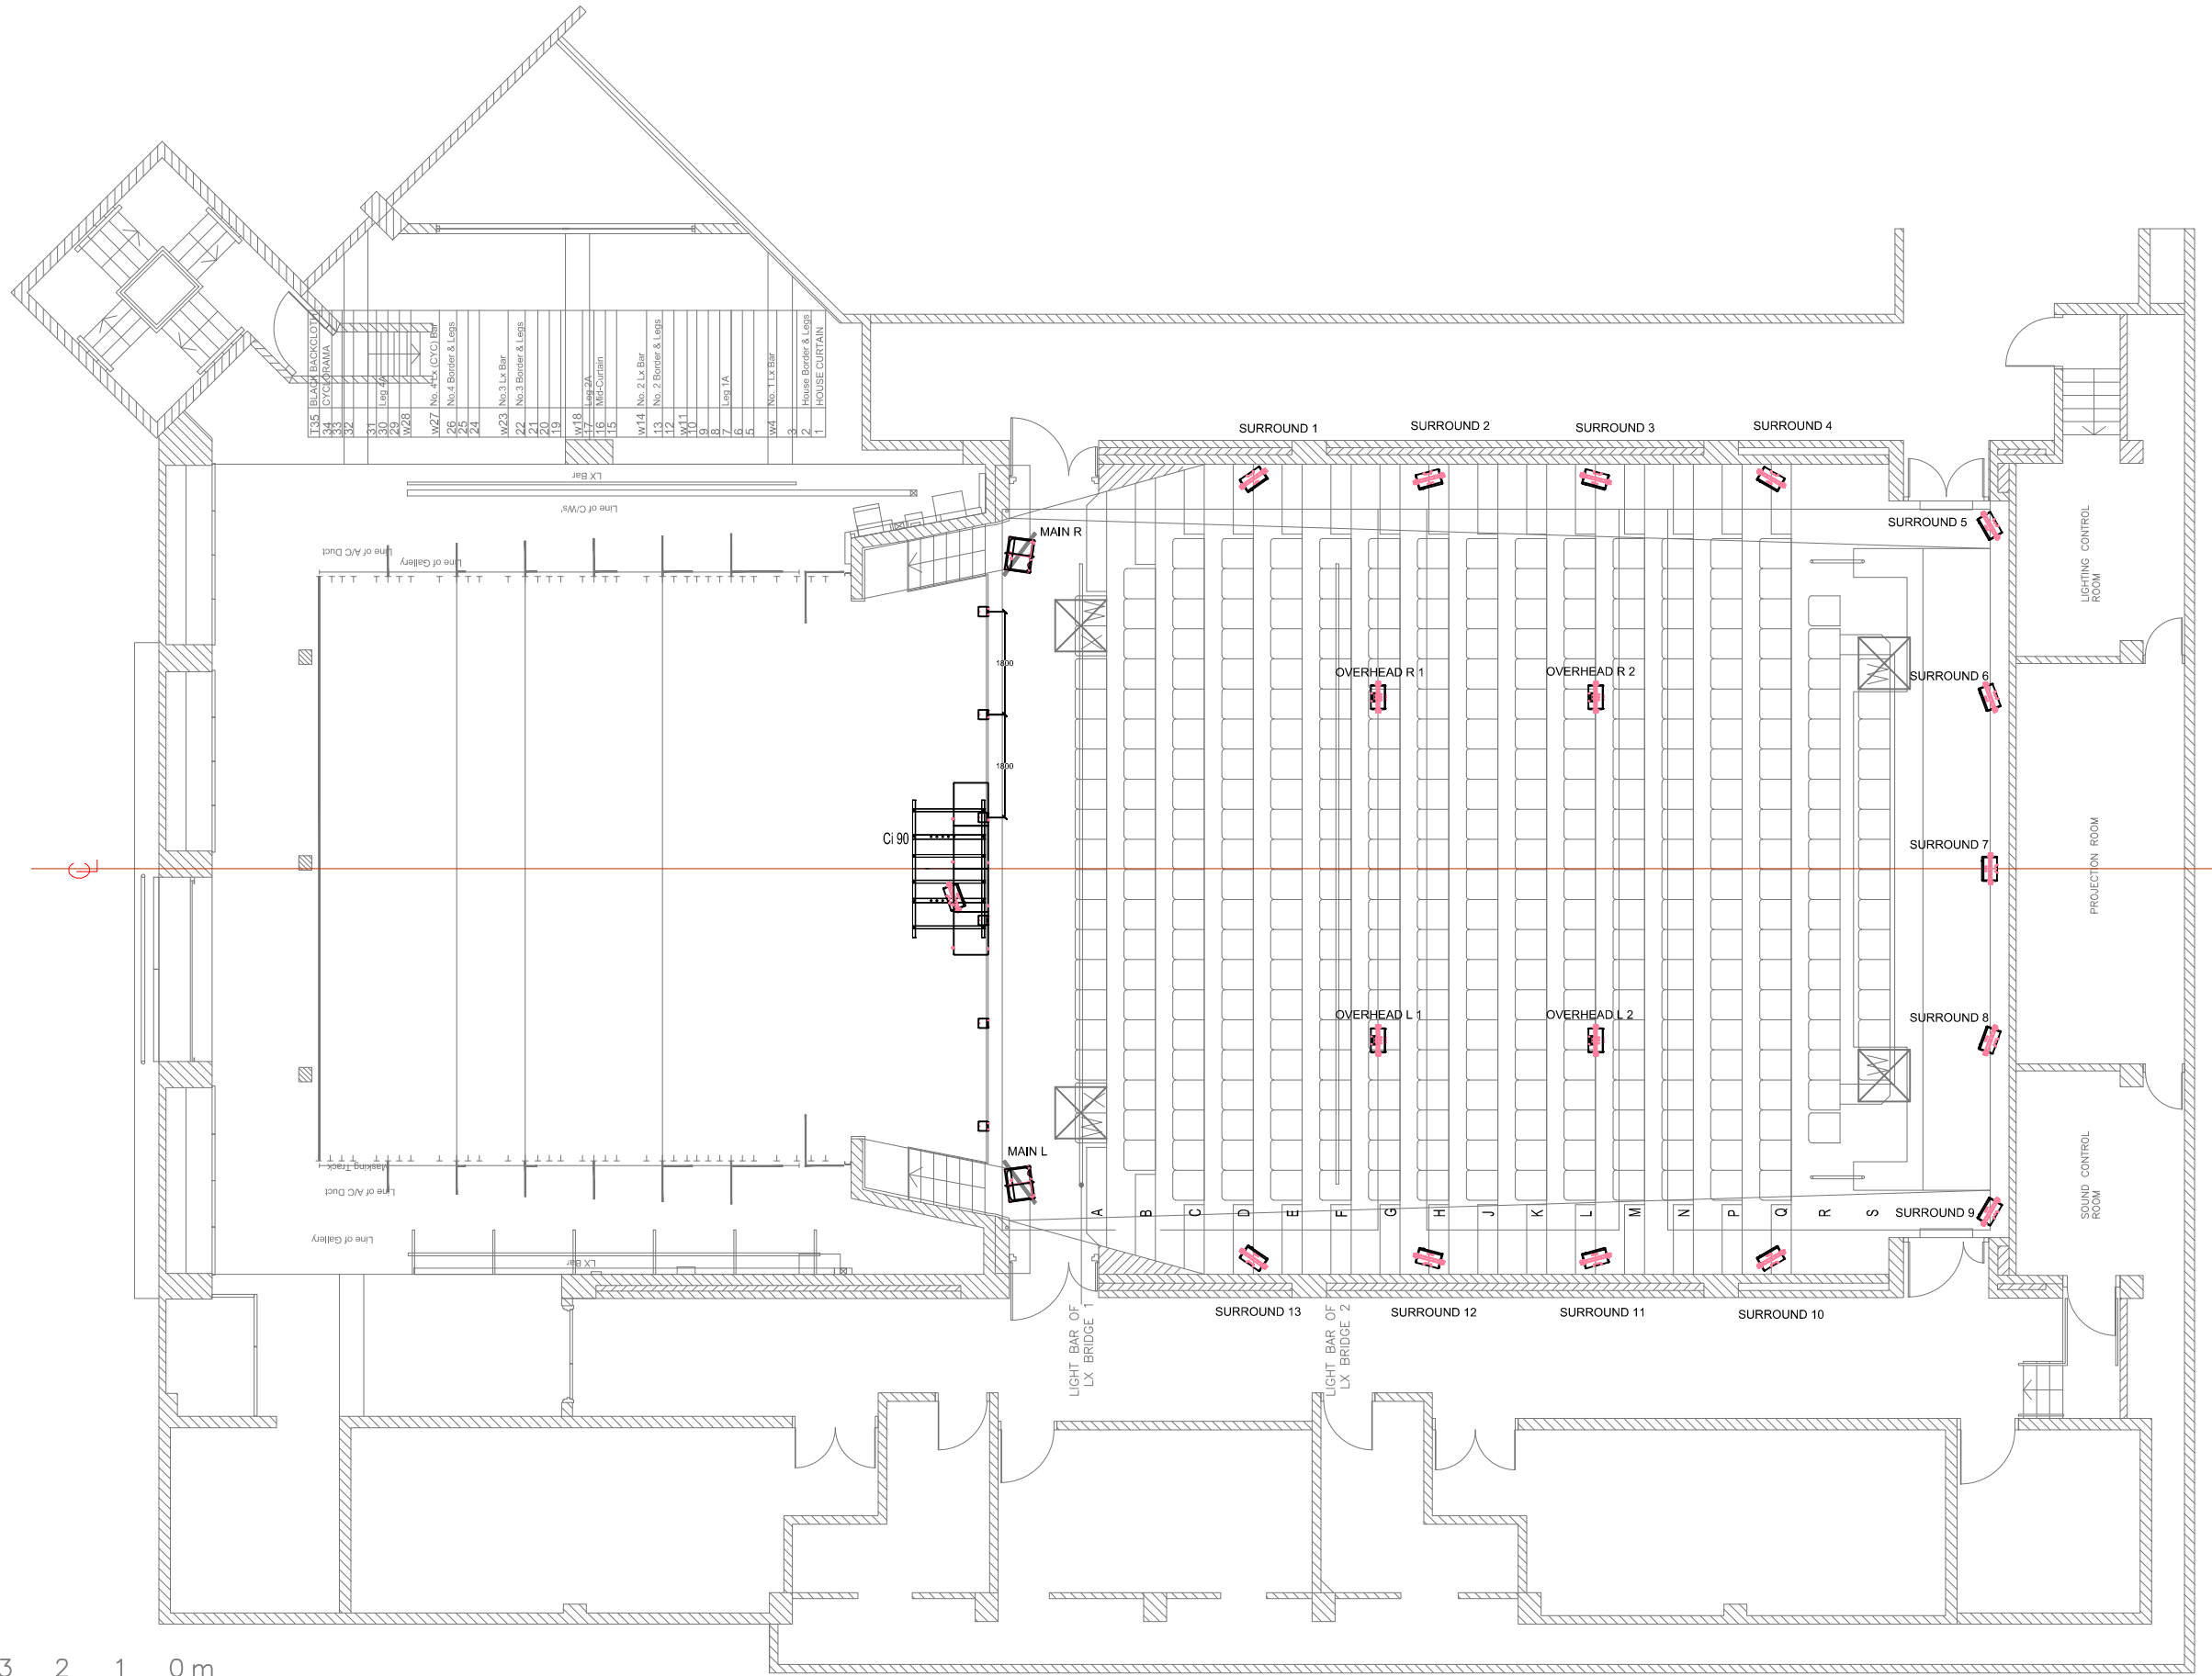





**Legend** 音箱設備

-  L-Acoustics X8 Center Fill  
中央補聲系統
-  L-Acoustics A10i Wide+Focus left & right  
兩側的雙聲道揚聲器系統
-  L-Acoustics KS21i Subwoofer  
超低音揚聲器系統
-  L-Acoustics 5XT front fill loudspeaker  
舞台台口揚聲器系統
-  L-Acoustics X8 Surround loudspeaker  
環繞聲揚聲器系統
-  L-Acoustics X8 Overhead loudspeaker  
天花揚聲器系統





- Legend 音響設備**
-  L-Acoustics XB Center Fill  
中央補聲系統
  -  L-Acoustics A18 Wide-Focus left & right  
兩側的雙聲場擴音系統
  -  L-Acoustics K32B Subwoofer  
超低音擴音系統
  -  L-Acoustics SXT front Fill loudspeaker  
舞台前口補聲系統
  -  L-Acoustics XB Surround loudspeaker  
環繞聲擴音系統
  -  L-Acoustics XB Overhead loudspeaker  
天花擴音系統

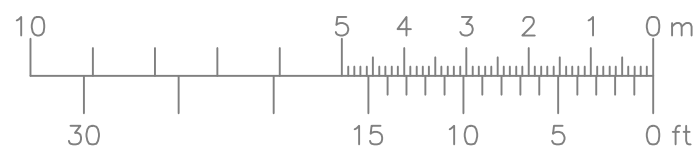



牛池灣文娛中心 劇院 - 音箱點位 側面圖  
 Ngau Chi Wan Civic Centre Theatre - PA Speaker Position Section Plan

